

FIRST FLOOR PLAN

SCALE: 1/4" = 1'-0"

REVISIONS

COPYRIGHT © 2014
Michael Vitch Architects/Planners
All Rights Reserved

MICHAEL H. VITCH
ARCHITECTS • PLANNERS



27 LANCASTER AVE. SUITE 204 MALDEN, MA 02148 • TEL: 617.889.9400 • FAX: 617.889.9410

The Berkeley
Base Model with Stone

POHLIG BUILDERS


TITLE
FIRST FLOOR PLAN
SCALE
1/4" = 1' - 0"

02/25/14

DRAWING NO.

A-2

2 OF 6

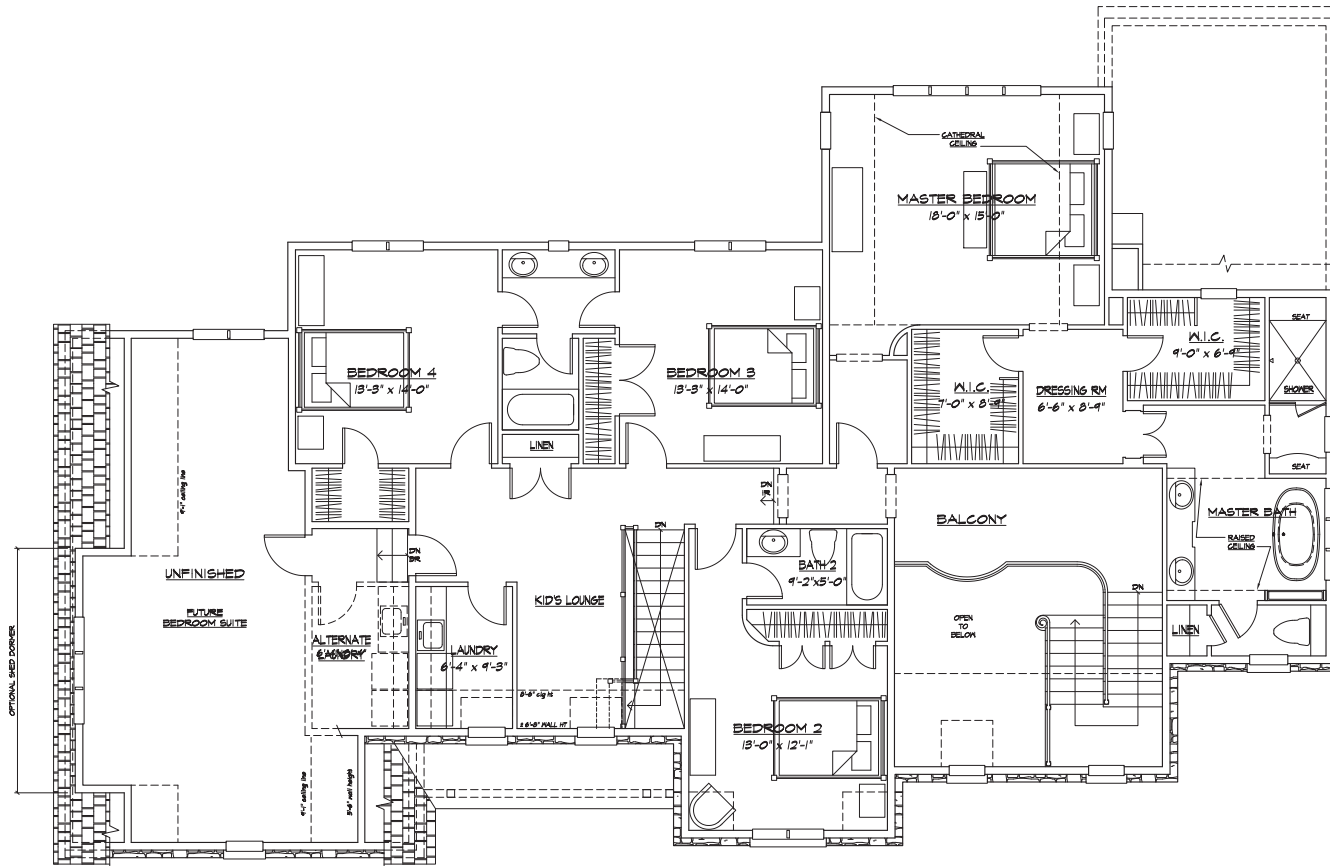

SECOND FLOOR PLAN

SCALE: 1/4" = 1'-0"

NEW MODEL HOME	
SQUARE FOOTAGE	W/ STONE VENEER
FIRST FLOOR	2,255 SF
SECOND FLOOR	2,080 SF
TOTAL	4,335 SF
ADDITIONAL AREAS	
FINISHED AREA ABOVE GARAGE	T.B.D.
FINISHED LOWER LEVEL	T.B.D.

REVISIONS

COPYRIGHT © 2014
Michael Vitch Architects/Planners
All Rights Reserved

MICHAEL H. VITCH
ARCHITECTS • PLANNERS



274 LANCASTER AVE. - SUITE 204 MALDEN, MA 02148 • 617.881.9400 • FAX 617.881.9410

The Berkeley
Base Model with Stone
POHLIG BUILDERS

TITLE:
SECOND FLOOR PLAN
SCALE:
1/4" = 1' - 0"

02/25/14

DRAWING NO.
A-3

3 OF 6